


LEGEND		
COMMON NAME	BOTANICAL NAME	
CS	COLORADO SPRUCE	PICEA PUNGENS
BE	BRANDON ELM	ULMUS AMERICANA 'BRANDON'
AC	GOLD RUSH AMUR CHERRY	PRUNUS MAACKII 'JERREE'
SC	SCHUBERT CHOKECHERRY	PRUNUS VIRGINIANA 'SCHUBERT'
PB	PAPER BIRCH	BETULA PAPERIFERA
UP	PRINUS GOLDEN SPICE	GOLDEN SPICE PEAR
MC	MAKAMIK FLOWERING CRAB	MALUS x MAKAMIK
SS	SPRING SNOW FLOWERING CRAB	MALUS x 'SPRING SNOW'
TC	THUNDERCHILD FLOWERING CRAB	MALUS x THUNDERCHILD
RC	ROSTERN COLUMNAR CRAB	MALUS BAUCATA 'ROSTERN'
TH	TOBA HAWTHORN	CRATAEGUS MORDENENSIS 'TOBA'
22	LOT NUMBER	
□	DRIVEWAY LOCATION	
⊠	CANADA POST BOX PAD	
---	PHASE BOUNDARY	

**NOTES**

THIS DRAWING IS NOT TO BE SCALED OR USED FOR LOCATING UTILITY RIGHT OF WAYS. IT IS THE CONTRACTOR'S RESPONSIBILITY TO CARRY OUT THE NECESSARY CHECKS FOR UTILITY RIGHT OF WAYS AND ENSURE PROPER SET BACK OF TREES. THIS LAYOUT IS BASED ON CURRENT BUILDING GRADE AND ENGINEERING PLANS.

**PHASE 70 PLANT SCHEDULE**

QTY	REF	BOTANICAL NAME	COMMON NAME	SIZE	COND.
4	CS	PICEA PUNGENS	COLORADO SPRUCE	2.5m HT.	B&B
6	TC	MALUS 'THUNDERCHILD'	THUNDERCHILD CRAB	70mm CAL.	B&B
6	MC	MALUS x 'MAKAMIK'	MAKAMIK FLOWERING CRAB	70mm CAL.	B&B
6	SS	MALUS 'SPRING SNOW'	SPRING SNOW CRAB	70mm CAL.	B&B
5	UP	PRUNUS 'GOLDEN SPICE'	GOLDEN SPICE PEAR	70mm CAL.	B&B
4	AC	PRUNUS MAACKII 'JERREE'	GOLD RUSH AMUR CHERRY	70mm CAL.	B&B
7	SC	PRUNUS VIRGINIANA 'SCHUBERT'	SCHUBERT CHOKECHERRY	70mm CAL.	B&B
6	BE	ULMUS AMERICANA 'BRANDON'	BRANDON ELM	70mm CAL.	B&B
5	PB	BETULA PAPERIFERA	PAPER BIRCH	70mm CAL.	B&B
5	TH	CRATAEGUS MORDENENSIS 'TOBA'	TOBA HAWTHORN	70mm CAL.	B&B
4	RC	MALUS BAUCATA 'ROSTERN'	ROSTERN COLUMNAR CRAB	70mm CAL.	B&B
5	TA	TREMBLING ASPEN	POPULUS TREMULOIDES	70mm CAL.	B&B

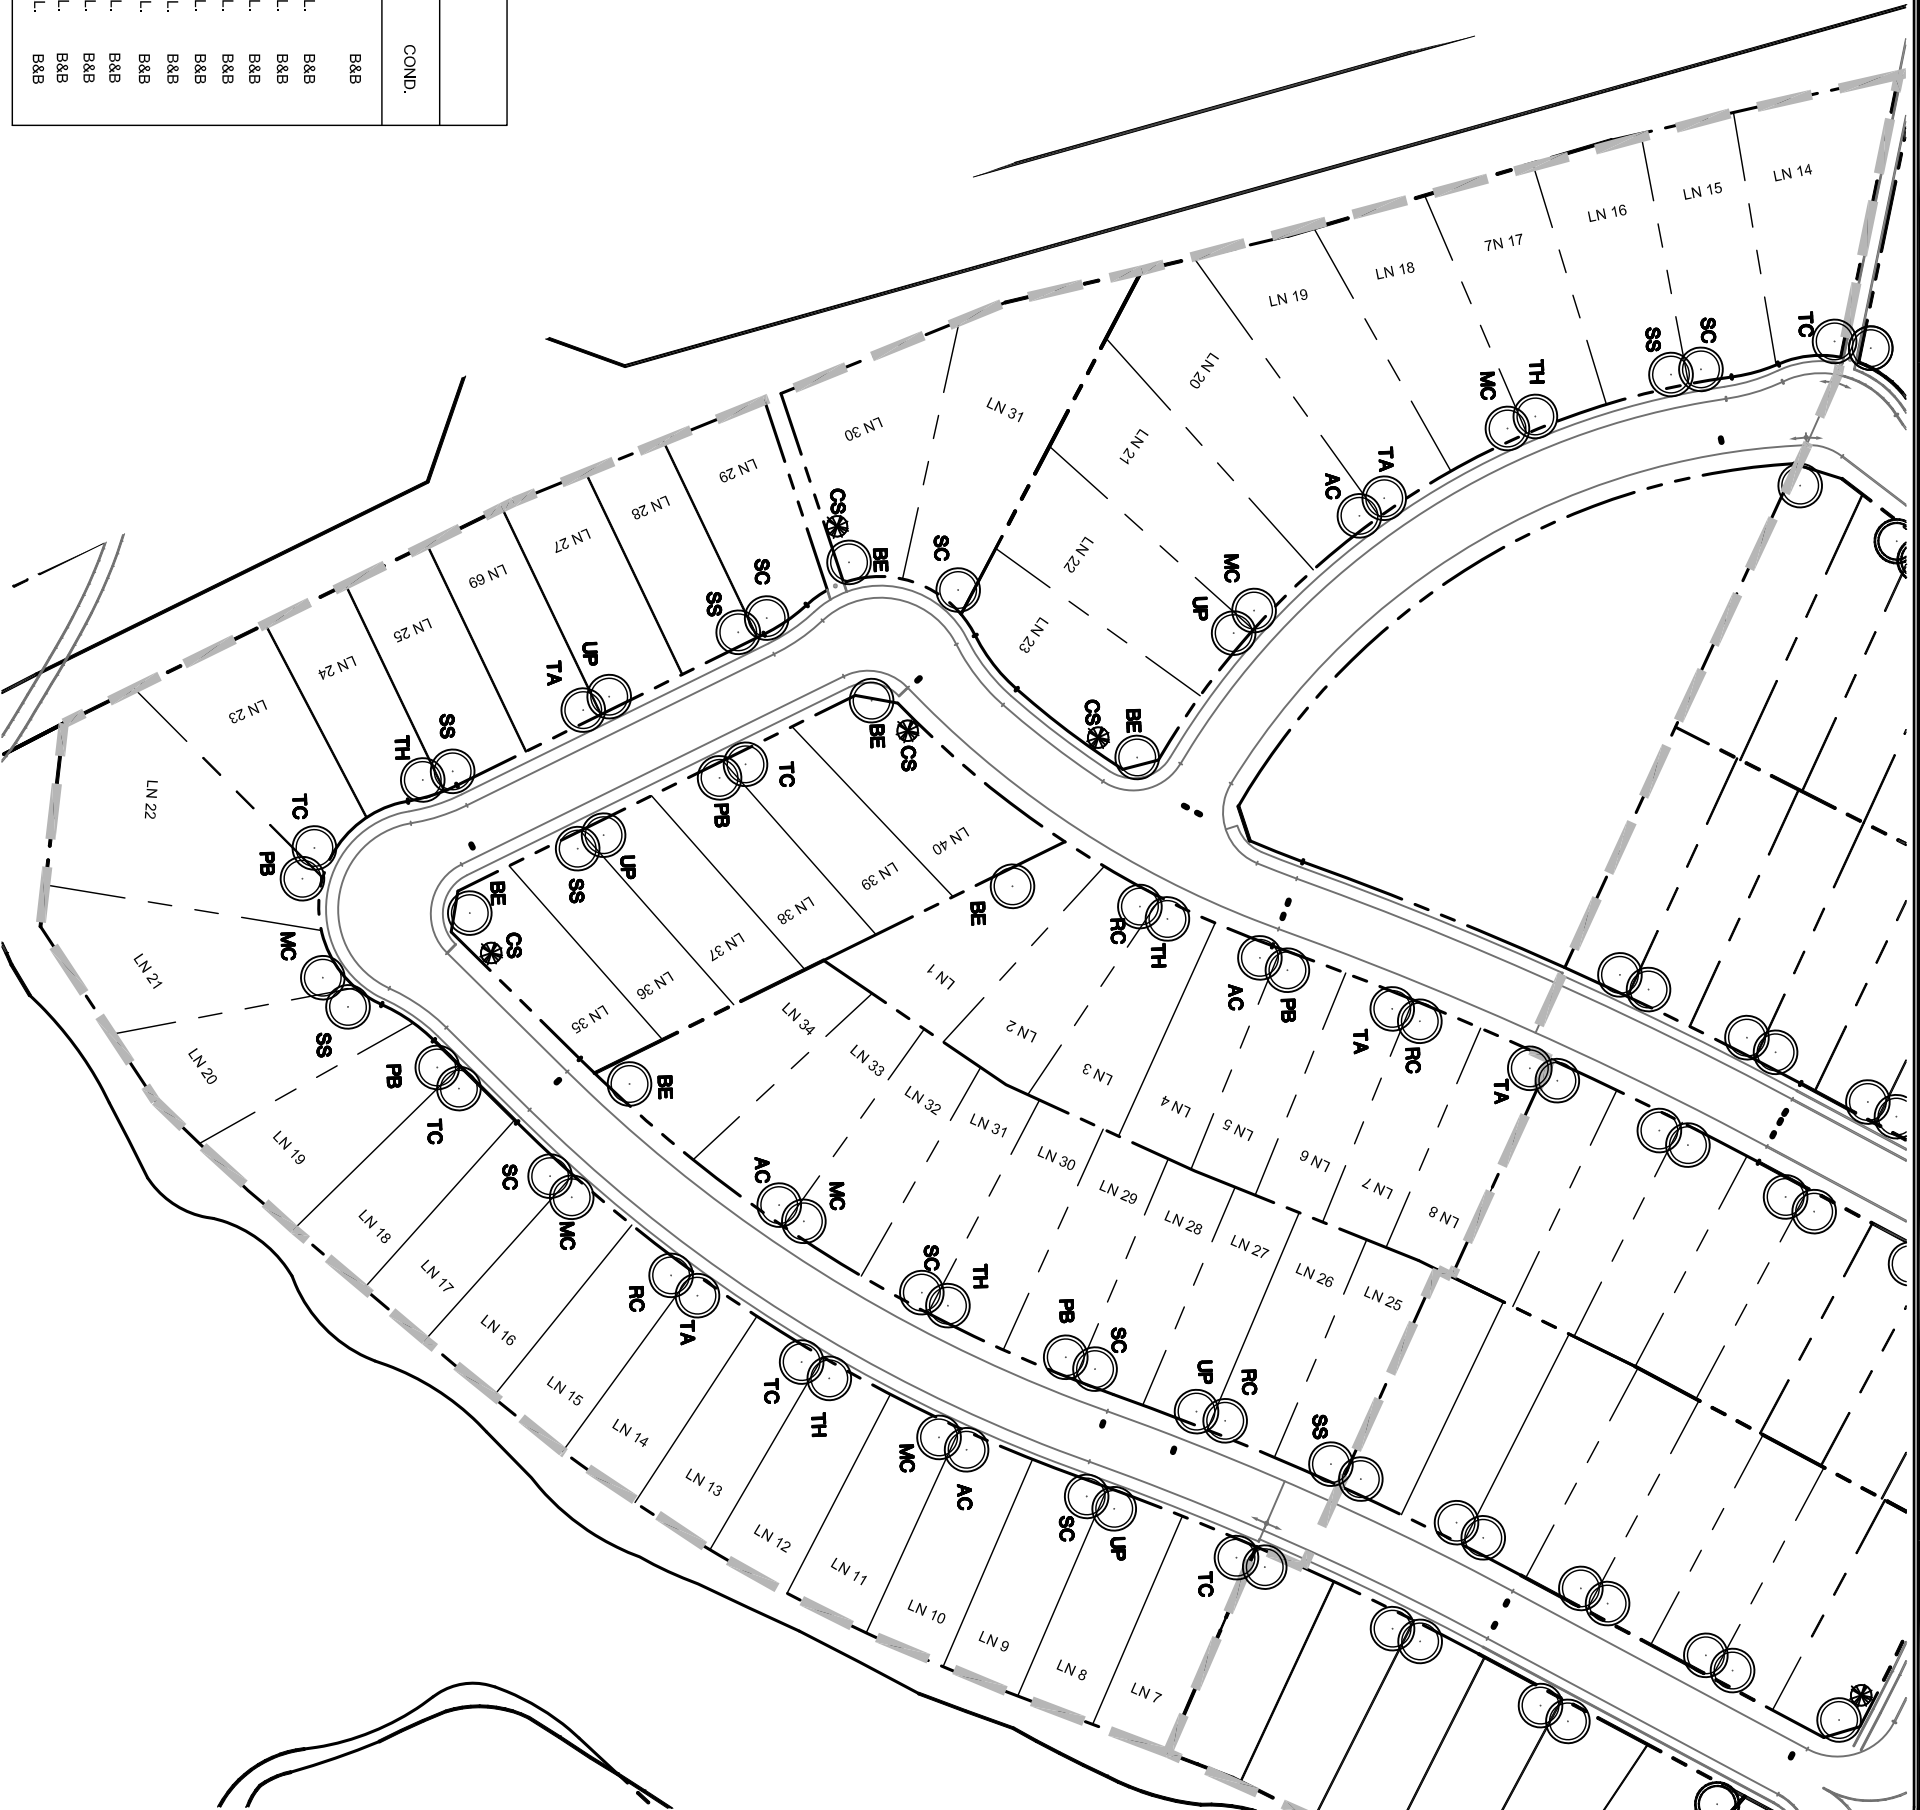

<b>REVISION/ADDITION</b> REVISION NO. DATE BY DATE	
CHECKED BY DATE	
APPROVED FOR: BY DATE	
TENDER CONSTRUCTION	
APPROVAL	
DEVELOPER <b>Brookfield Residential</b>	
CONSULTANTS IBI GROUP 1187 Wellington Street West Calgary AB T2N 1V7 Canada Tel: 403.270.8800 Fax: 403.270.8810 BRILLIANT@IBI.COM	
SEAL The Alberta Institute of Landscape Architects Member's Identification	
DRAWN BY JK DATE MAR 2014	DESIGN BY JK DATE MAR 2014
SCALE 1 : 1250	
PROJECT TITLE <b>CRANSTON PHASE 70</b>	
SHEET TITLE <b>LOT PLANTING PLAN</b>	
SHEET NO. L-1	FILE NO. 34821